


LEGEND

- EXISTING CONIFEROUS TREE
- EXISTING DECIDUOUS TREE
- PROPOSED CONIFEROUS TREE
- PROPOSED DECIDUOUS TREE
- CHAIN LINK FENCE
- WOOD FENCE
- PROPOSED PARK BENCH

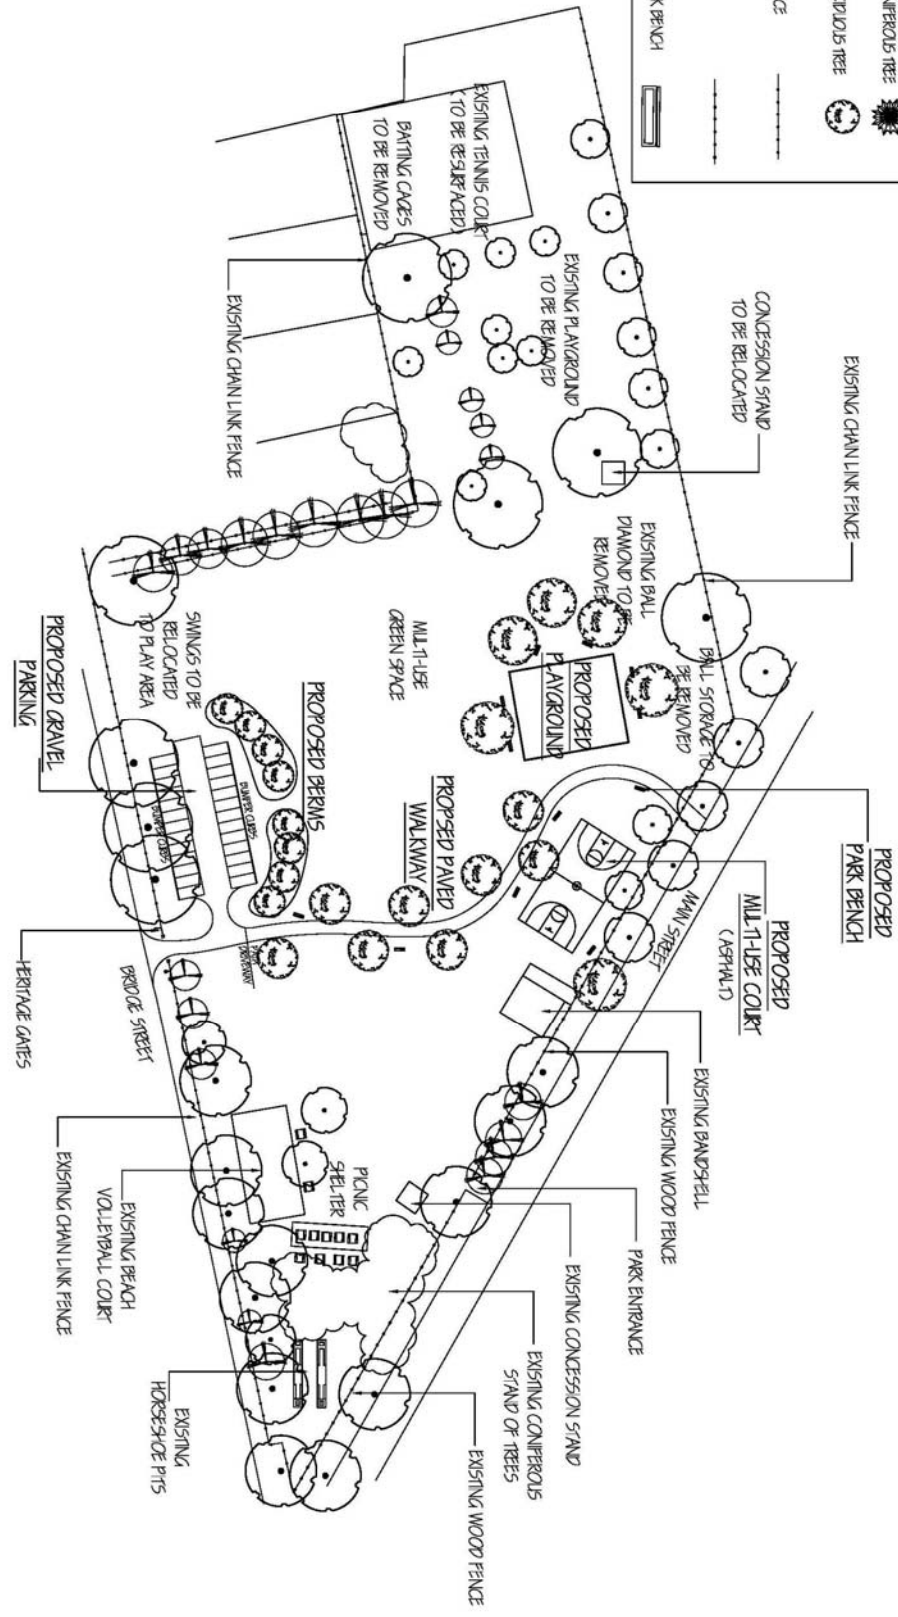

BANDSHELL

HERITAGE GATES

BEACH VOLLEYBALL COURT

NOTES TO USER

DO NOT SCALE DRAWINGS. ALL DIMENSIONS SHALL BE PROPERTY BE REPRODUCED ON REDUCED WITHOUT WRITTEN PERMISSION.

PROJECT NORTH

TRUE NORTH

NO.	REVISION	DATE

GATEWAY MILLOY

270 Broomfield Street
 Kitchener, Ontario N2E 3E7
 PH: 519-464-0000 or 519-464-8113
 www.gatewaymilloy.com

THE CORPORATION OF THE
 TOWNSHIP OF WILKOT

ARCHITECT

ENGINEER

DATE: 08/27/2009

SCALE: NTS

DRAWN: A.M.

CHECKED:

JOB NO. **L2.0**

DRAWING No. L2.0

PROJECT: NEW DUNDEE PARK IMPROVEMENTS

MAIN STREET & BRIDGE STREET, NEW DUNDEE, ONTARIO

DRAWING: LANDSCAPE PLAN